


SEPTIC SYSTEM LAYOUT FOR TITLE V INSPECTION

ATTACHMENT A

AREA 7/27 COMFORT STATION
 NICKERSON STATE PARK
 3488 MAIN STREET, ROUTE 6A
 BREWSTER, MA 02631-1521

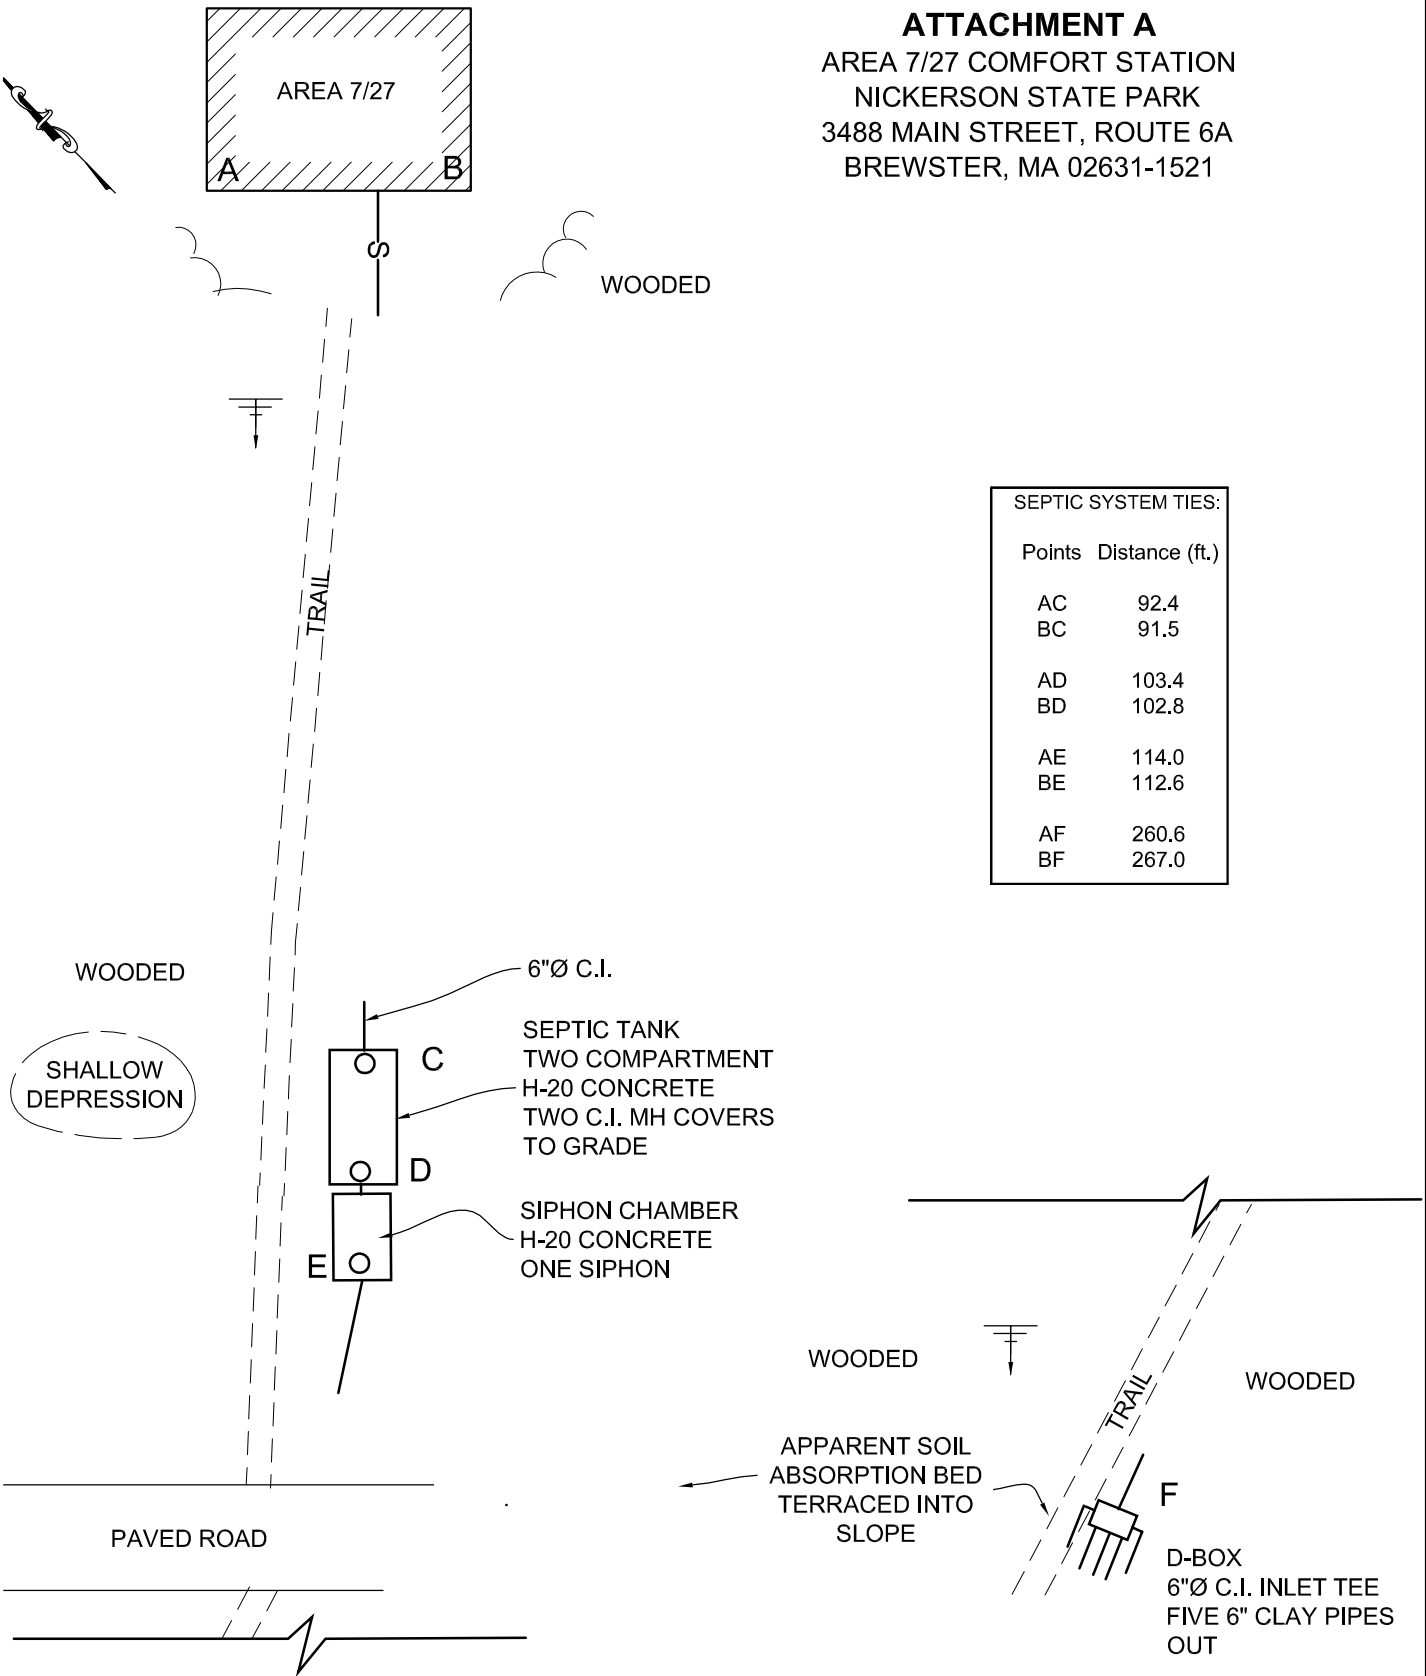

| SEPTIC SYSTEM TIES: | |
|---------------------|----------------|
| Points | Distance (ft.) |
| AC | 92.4 |
| BC | 91.5 |
| AD | 103.4 |
| BD | 102.8 |
| AE | 114.0 |
| BE | 112.6 |
| AF | 260.6 |
| BF | 267.0 |

CGE Engineering, Inc.
 Civil ♦ Geotechnical ♦ Environmental

CONTACT PERSON: RONALD F. BUKOSKI, P.E., L.S.P.
 ADDRESS: 21 HILLTOP DRIVE, P.O. BOX 456
 SAGAMORE, MASSACHUSETTS 02561
 TELEPHONE: (508) 833-2250

SCALE: 1"=20'
 PROJECT NO: 070212