

SEPTIC SYSTEM LAYOUT FOR TITLE V INSPECTION

**ATTACHMENT A**


GRAHAM COTTAGE

235 WEATHERVANES WAY, BREWSTER, MA

NICKERSON STATE PARK

3488 MAIN STREET, ROUTE 6A

BREWSTER, MA 02631-1521

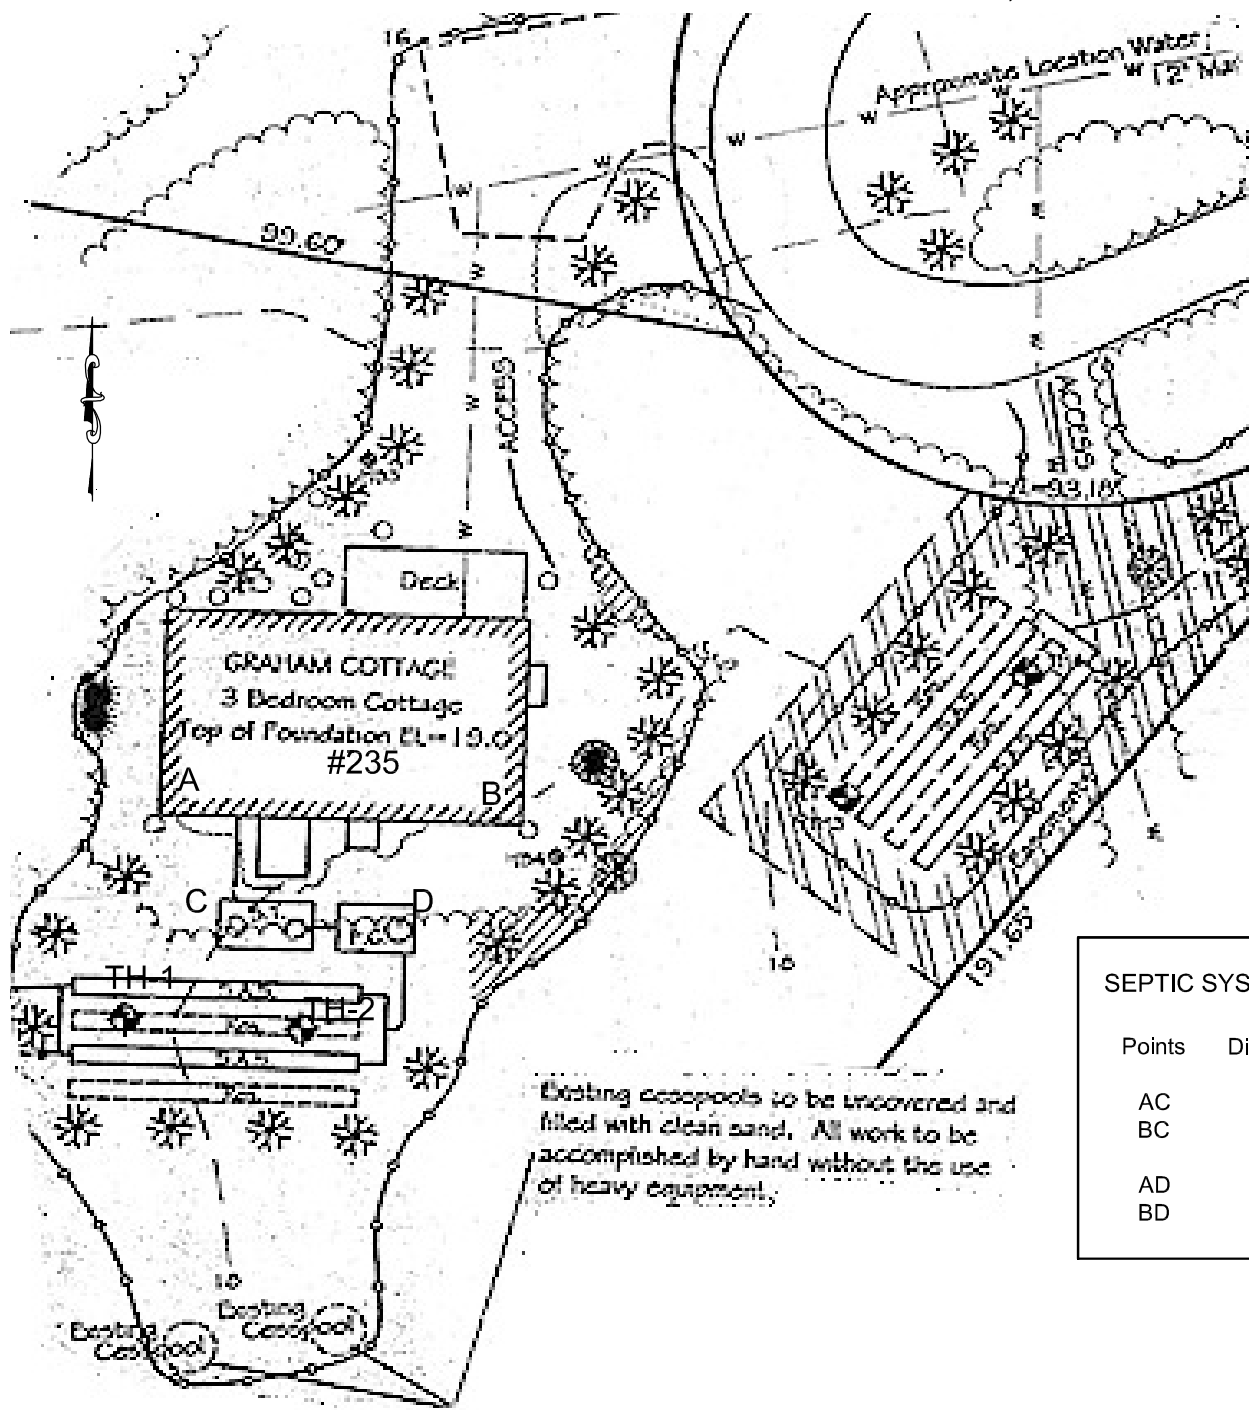

SEPTIC SYSTEM TIES:

Points	Distance (ft.)
AC	16.2'
BC	32.3
AD	30.5
BD	19.0

**CGE Engineering, Inc.**

Civil ♦ Geotechnical ♦ Environmental

CONTACT PERSON: RONALD F. BUKOSKI, P.E., L.S.P.  
 ADDRESS: 21 HILLTOP DRIVE, P.O. BOX 456  
 SAGAMORE, MASSACHUSETTS 02561  
 TELEPHONE: (508) 833-2250

SCALE: 1"=20'

PROJECT NO: 070212