


SEPTIC SYSTEM LAYOUT FOR TITLE V INSPECTION

ATTACHMENT A

SCULLY COTTAGE
 222 WEATHERVANES WAY, BREWSTER, MA
 NICKERSON STATE PARK
 3488 MAIN STREET, ROUTE 6A
 BREWSTER, MA 02631-1521

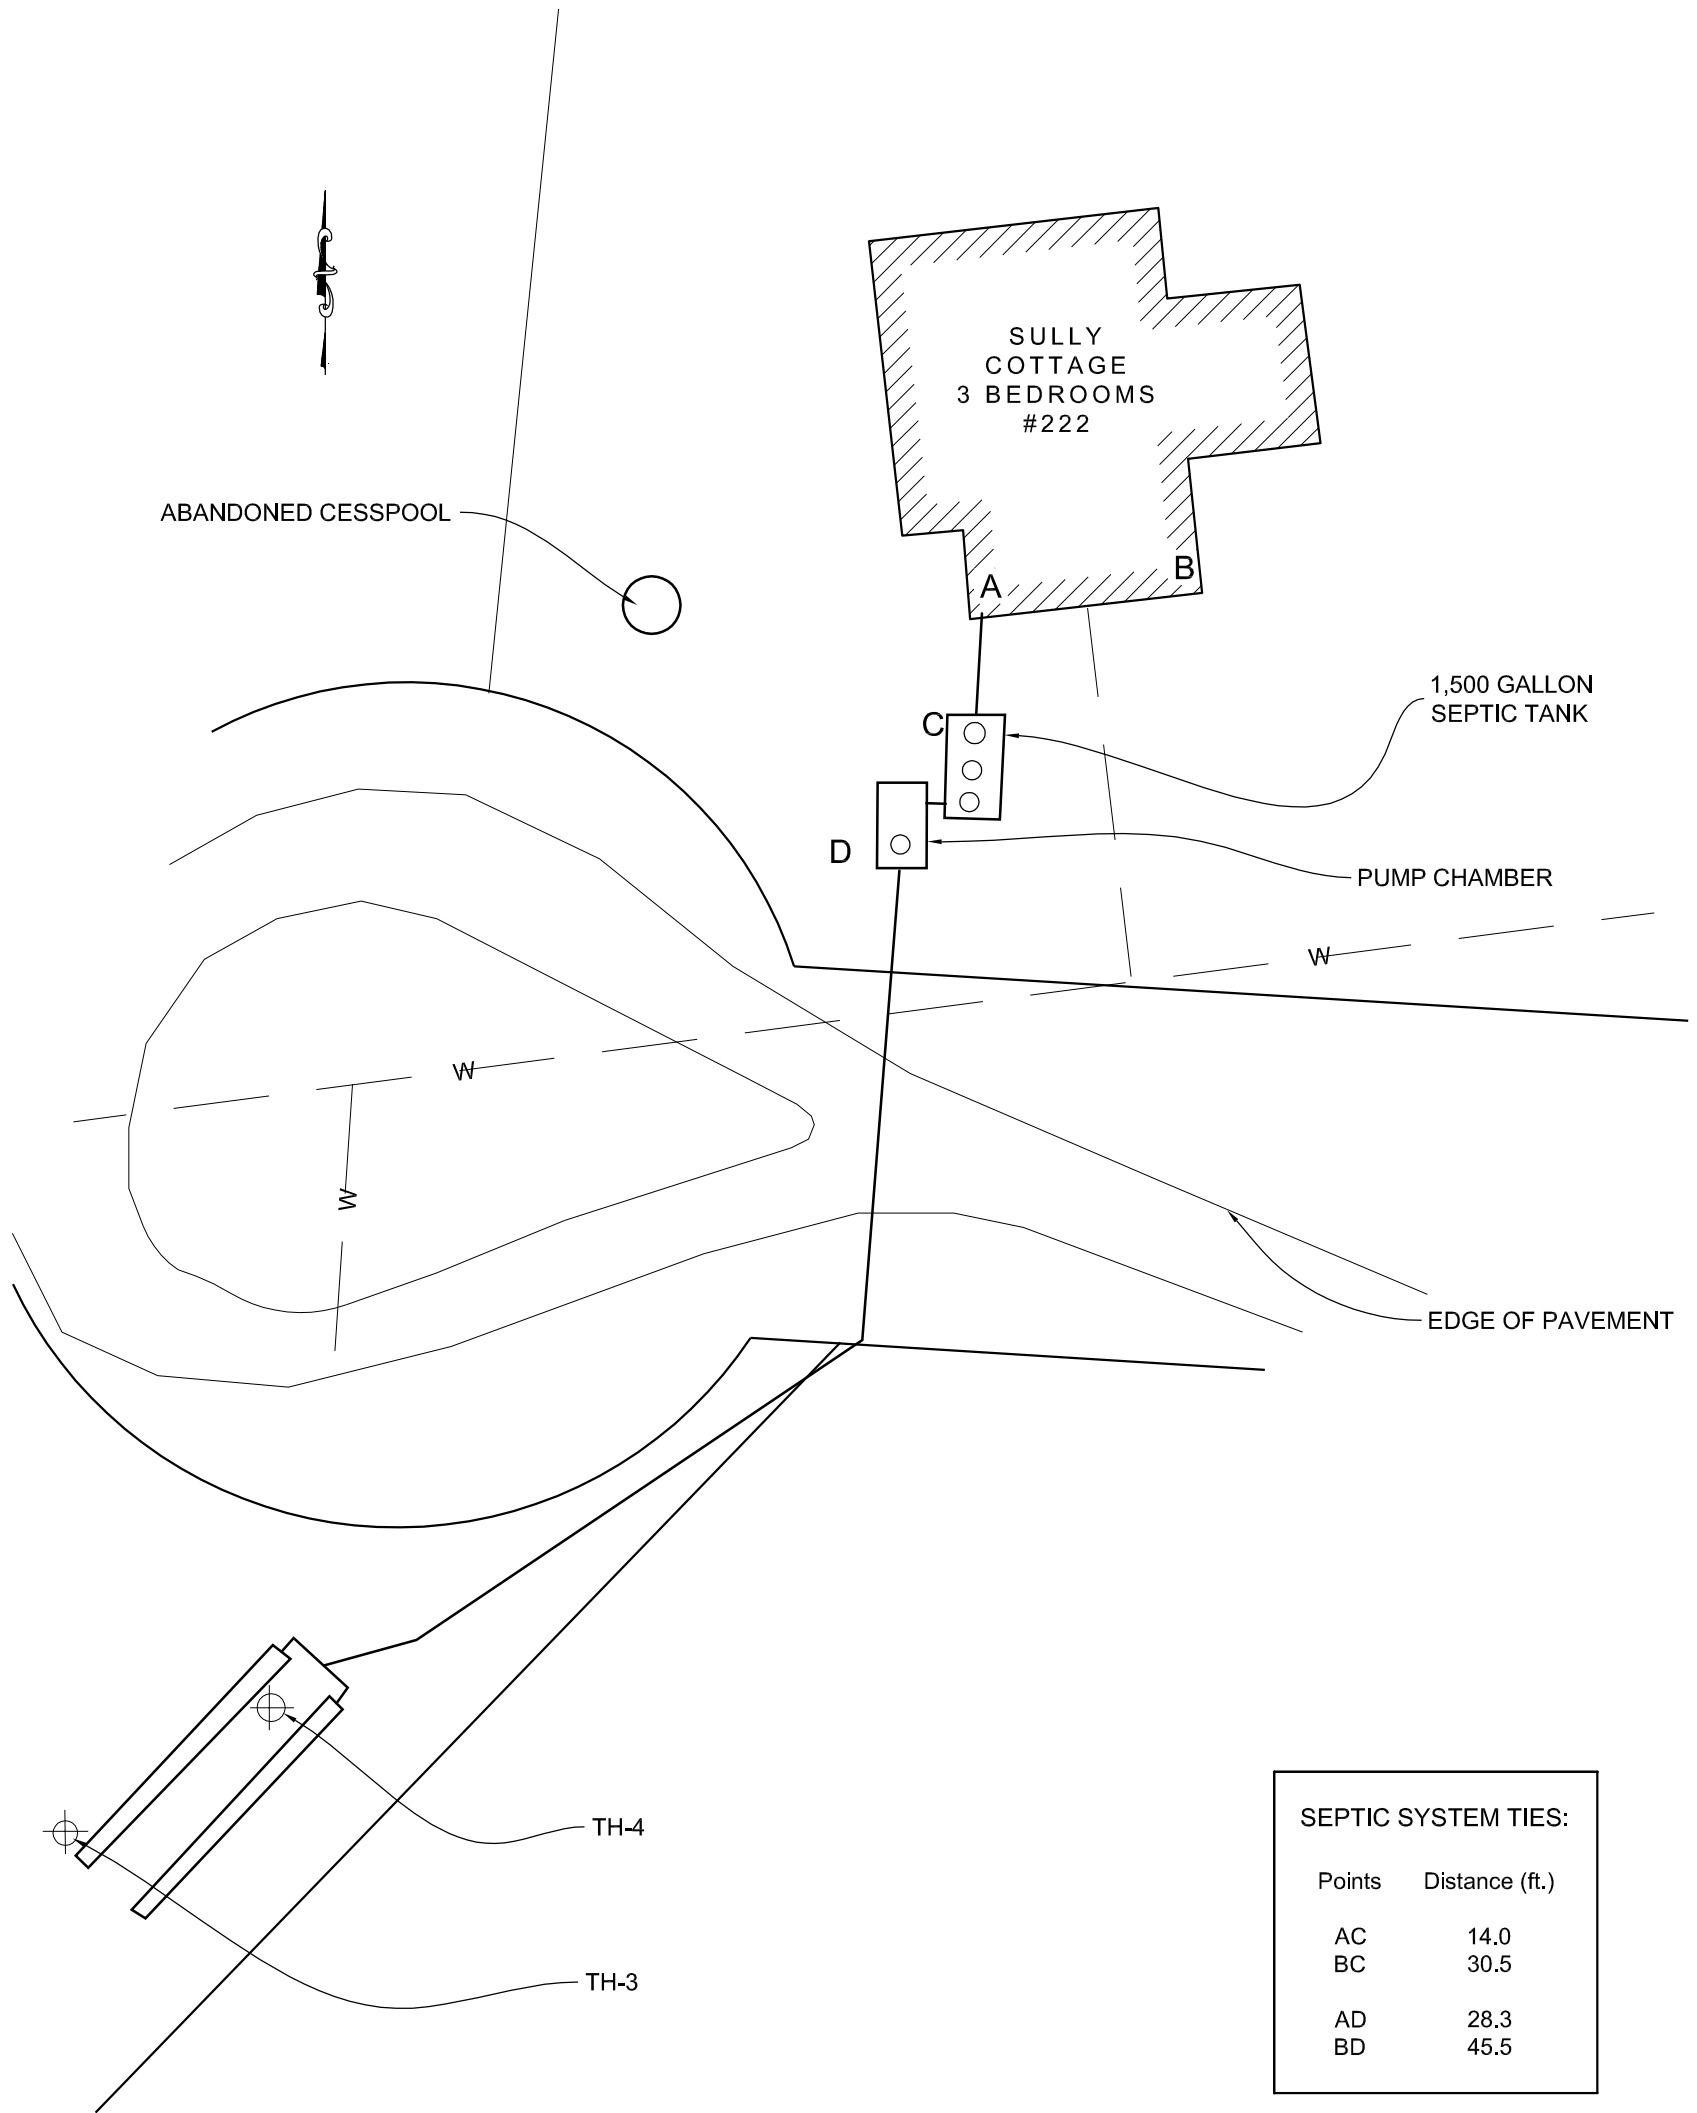

SEPTIC SYSTEM TIES:	
Points	Distance (ft.)
AC	14.0
BC	30.5
AD	28.3
BD	45.5