


SEPTIC SYSTEM LAYOUT FOR TITLE V INSPECTION  
**ATTACHMENT A**  
 DEPARTMENT OF YOUTH SERVICES CAMP  
 NICKERSON STATE PARK  
 3488 MAIN STREET, ROUTE 6A  
 BREWSTER, MA 02631-1521

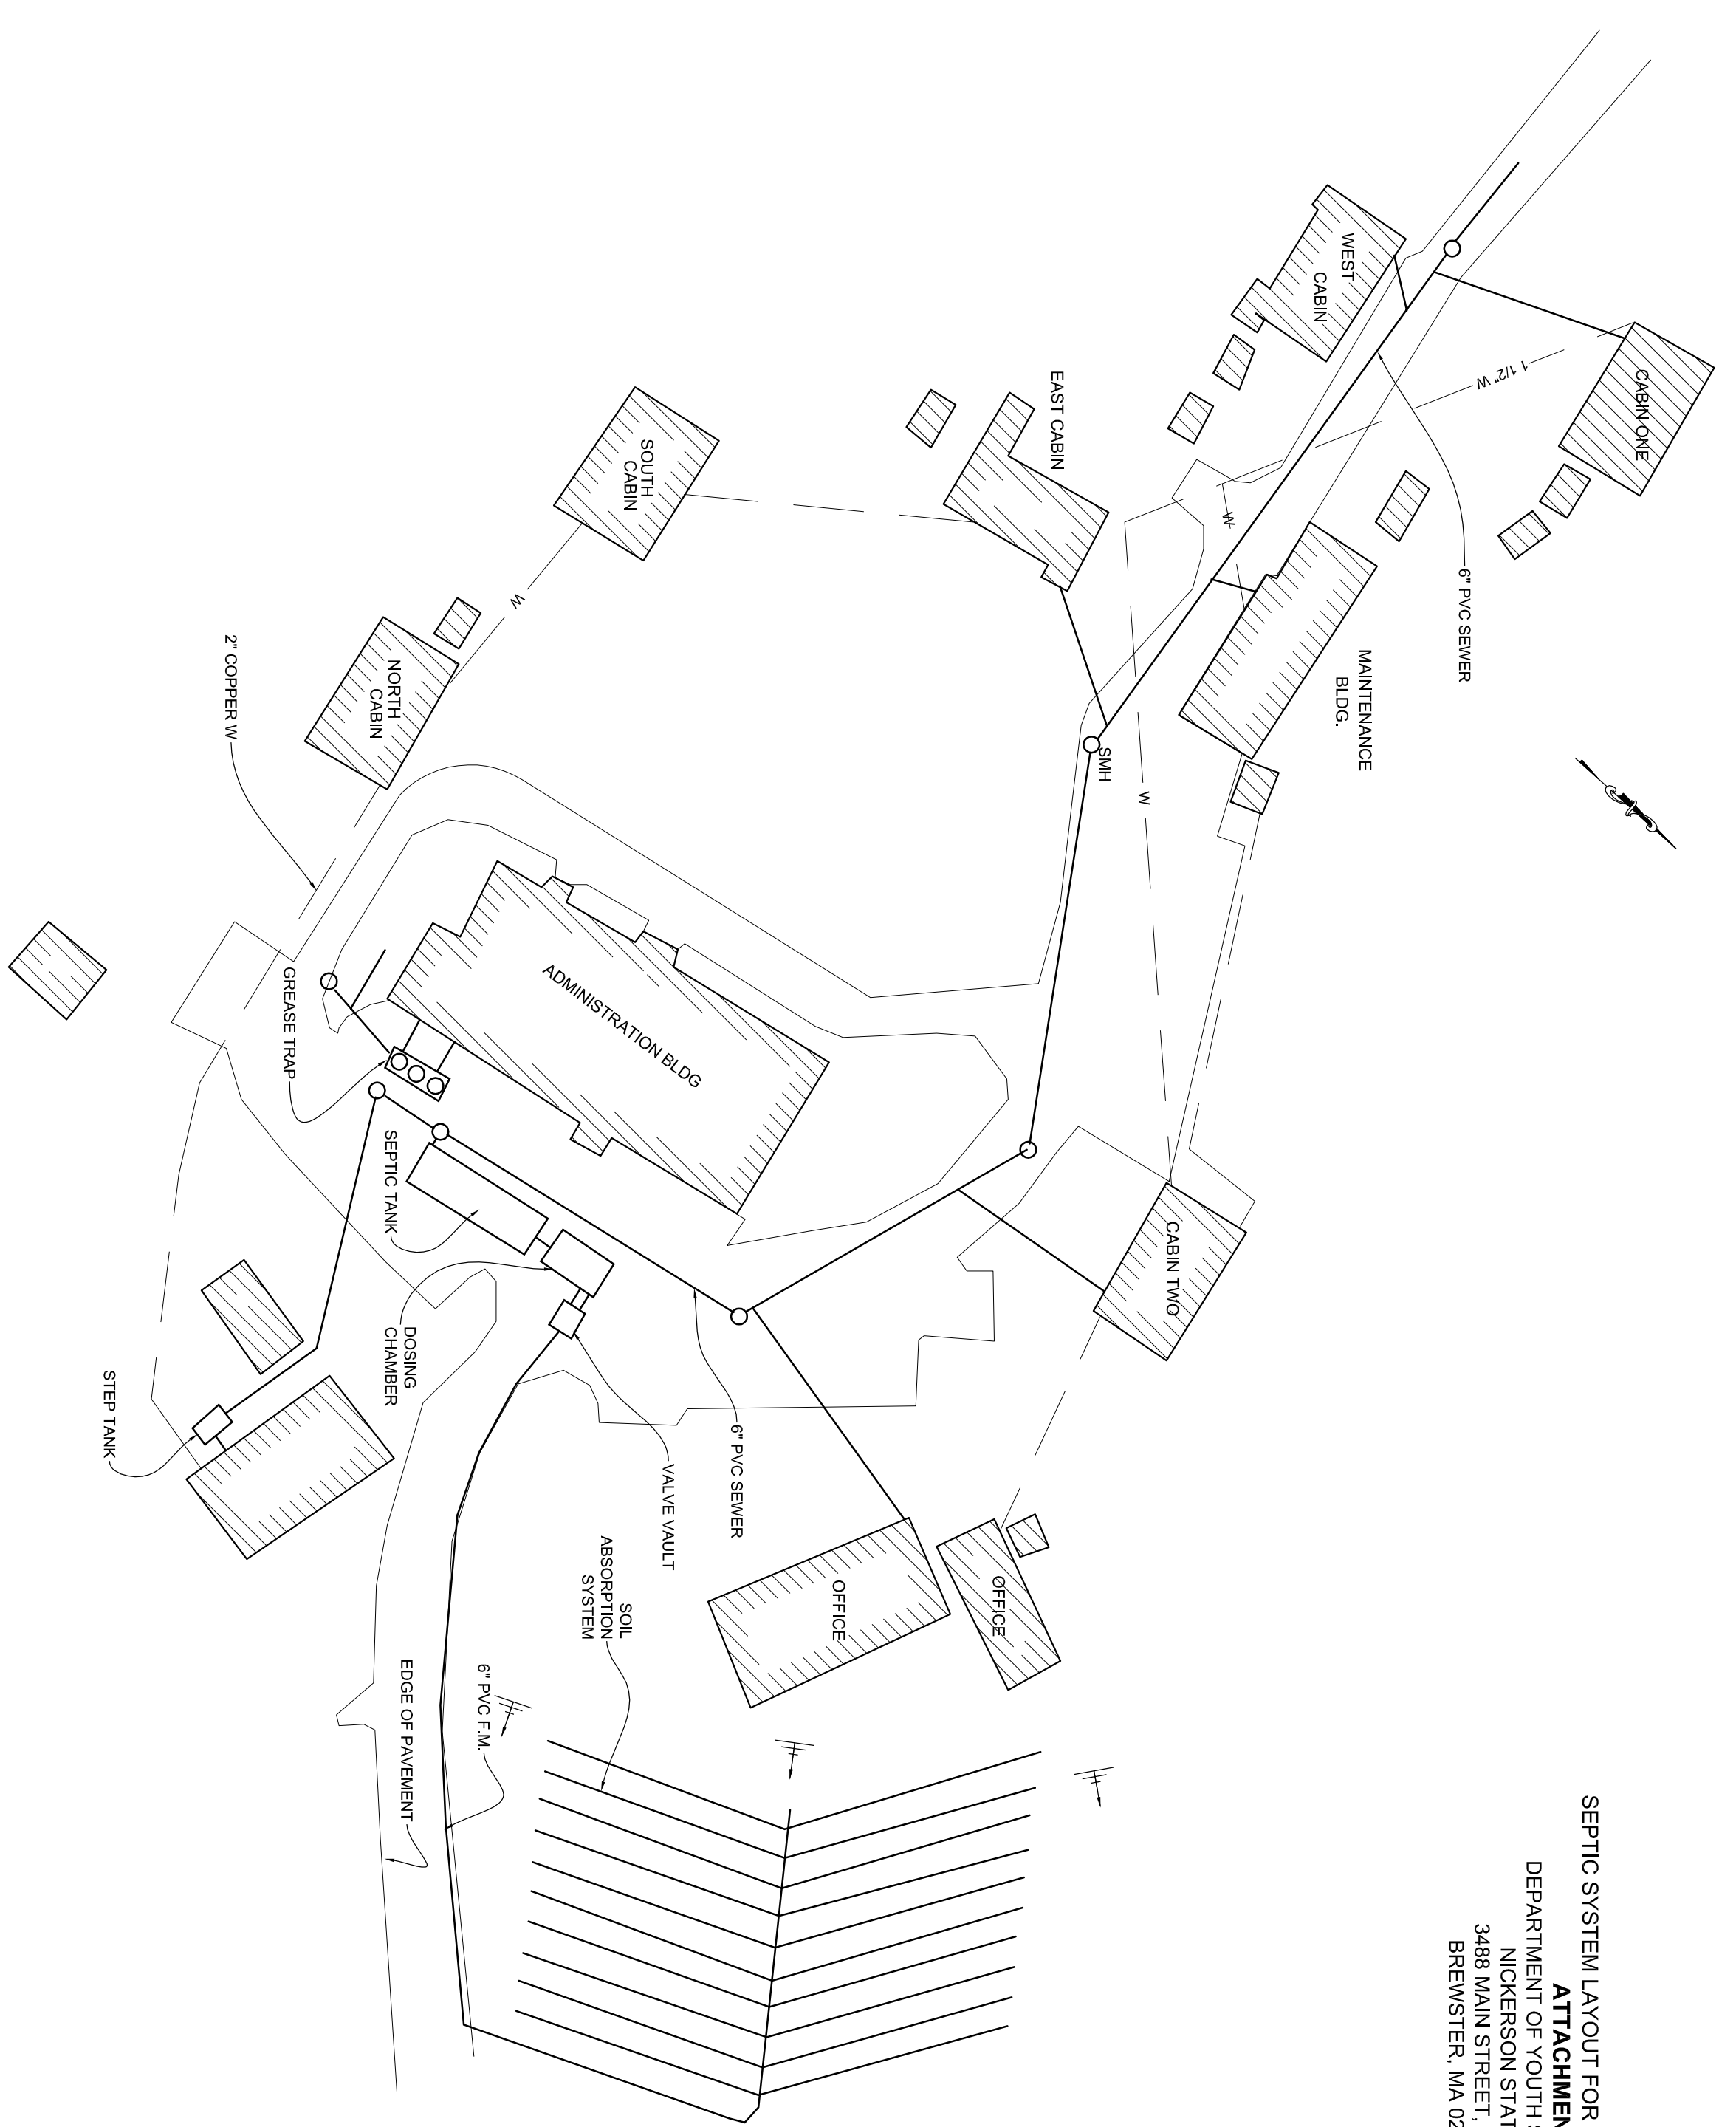

**CGE Engineering, Inc.**  
 Civil ♦ Geotechnical ♦ Environmental

CONTACT PERSON RONALD F. BUKOSKI, P.E., L.S.P.  
 ADDRESS: 21 HILLTOP DRIVE, P.O. BOX 458  
 SALEM, MA 01967  
 TELEPHONE: (978) 533-2230

SCALE: 1"=40'  
 PROJECT NO. 070212